



GODREJ FOREST GROVE

MAMURDI, PUNE

Godrej | PROPERTIES

Stock image is for representative purpose only.

BRAND GODREJ

GODREJ ONE



Stock image is for representative purpose only.

About Brand Godrej

Godrej Properties brings the Godrej group philosophy of innovation, sustainability and excellence to the real estate industry. Each Godrej Properties' development combines a 125-year legacy of excellence and trust, with a commitment to cutting-edge design and technology.

GODREJ PROPERTIES

BUILDING THE FINEST HOMES
IN PUNE SINCE 2012




13,14,000

m² SOLD



15,000+

HAPPY FAMILIES

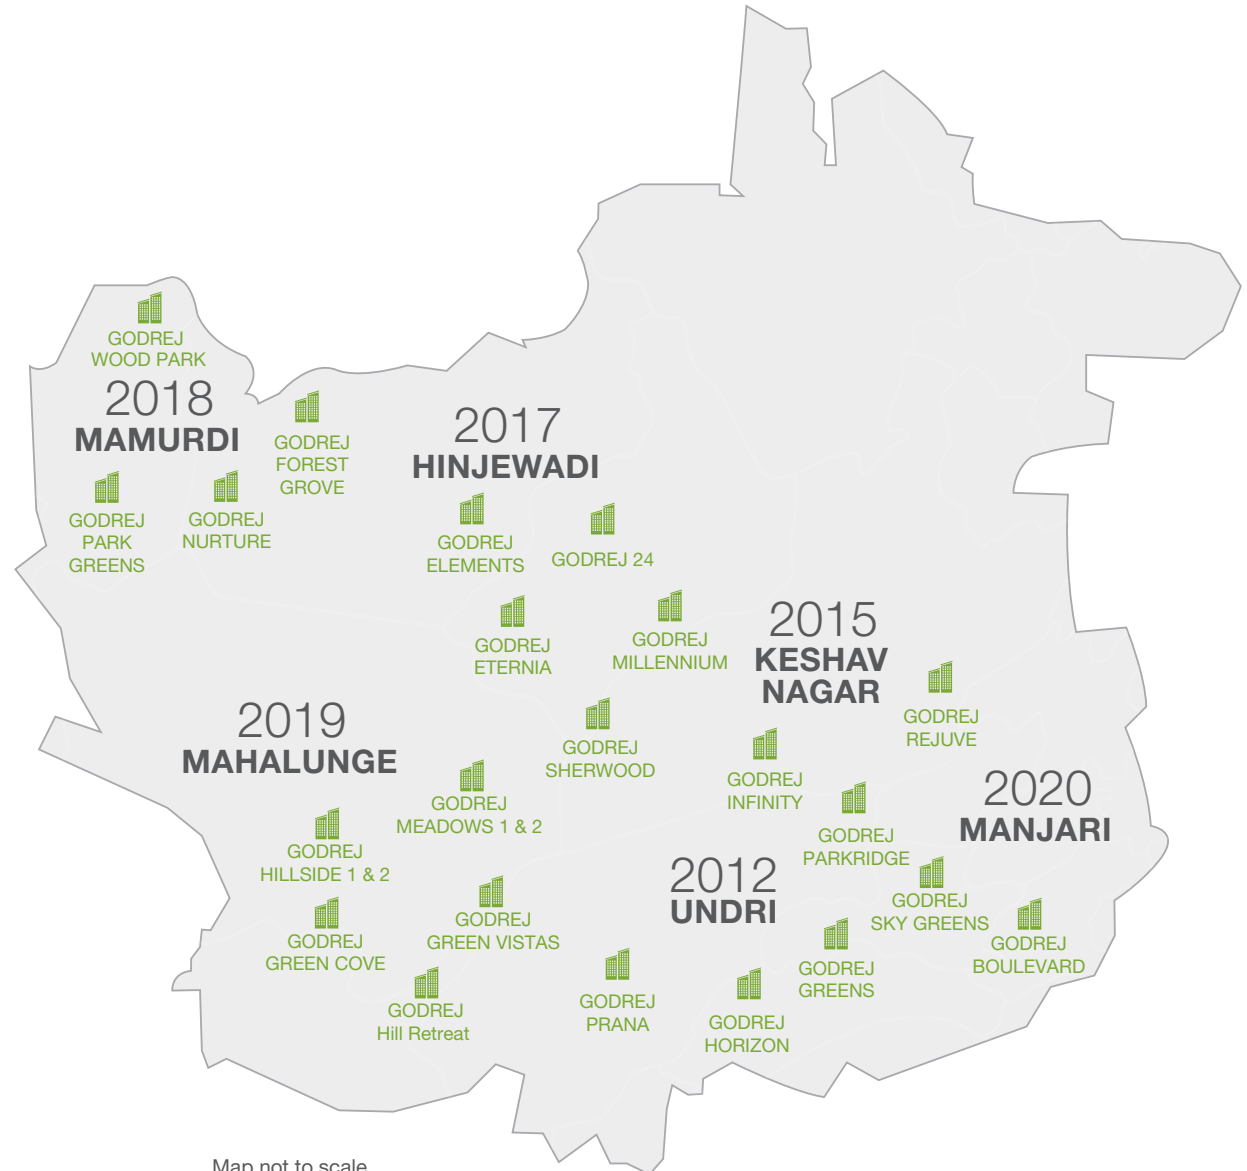

Map not to scale.



PUNE-THE CITY OF PROGRESSION

A naturally beautiful city known for its greenery and educational Institutes, Pune has seen exponential growth in recent years. From a quiet city to a rapidly-growing IT goldmine of Western India, it has transformed itself into a lucrative investment destination*.

Upcoming Connectivity Infrastructure:



Upcoming 161.73 km-long Ring Road which would connect to all the major hubs of Pune¹



Upcoming International Airport in Navi Mumbai which would have the capacity to handle 25 million passengers yearly²



Upcoming 12 km-long Metro. The work is already underway³



Proposed Hyperloop which would also connect Mumbai and Navi Mumbai International Airport⁴



As per Ease of Living Index 2018 released by the Ministry of Housing and Urban Affairs, out of the 11 cities surveyed, Pune emerged as the most liveable city in India⁵



Development of Pune road towards Satara – Bangalore highway⁶



Upcoming 63.84 km Railway line from Lonavala to Pune⁷

1. <https://www.hindustantimes.com/pune-news/pcmc-to-appoint-maha-metro-as-consultant-for-inner-ring-road-project/story-BIXNg1E1A3n4Tgeomiv2cL.html>

2. <https://www.livemint.com/Politics/gW1sd4Em9xsVzOIcaNvv0O/Phase-1-of-Navi-Mumbai-airport-may-overshoot-December-2019-d.html>

3. <https://urbantransportnews.com/pmrda-submits-draft-dpr-of-extension-of-pune-metro-rail-corridor-iii/>

4. <https://www.livemint.com/Politics/gW1sd4Em9xsVzOIcaNvv0O/Phase-1-of-Navi-Mumbai-airport-may-overshoot-December-2019-d.html>

5. <https://timesofindia.indiatimes.com/city/pune/pune-ranked-no-1-city-in-country-in-ease-of-living-rankings/articleshow/65394696.cms>

6. <https://www.99acres.com/articles/pune-civic-body-acquires-24-percent-of-land-for-ring-road-project-nid.html>

7. <https://www.hindustantimes.com/pune-news/railway-tracks-between-pune-and-lonavala-to-get-central-cabinet-approval-in-3-months/story-ZvxYks9bSq2TRV6G2gWt.html>

*<https://www.kasturi.com/blog/what-makes-pune-one-of-the-fastest-growing-cities-real-estate-market/>



Artist's impression. Not an actual site photograph for Goodra Park Greens.

WHY IS MAMURDI THE NEXT REAL-ESTATE HUB?

- One of the top residential hubs in Pune, Mamurdi is the first town, strategically located after the Mumbai-Pune Expressway.
- Located in North-Western Pune, it is surrounded with natural greens and gets ample fresh air.
- It is well-connected to other parts of Pune such as Pimpri, Chinchwad, Chakan and Talegaon. Areas like Aundh, Wakad, Hinjawadi, Baner, Pimple Saudagar etc. are also easily accessible from the region.
- The development is nestled at the intersection of three major routes viz. Old NH-4 Highway, Katraj-Dehu Road and Mumbai-Pune Expressway.

OUR GROWTH IN MAMURDI

The most important aspect of our legacy has been, spreading unlimited smiles across families year after year. As we ventured in Mamurdi with our two projects titled as Godrej Park Greens and Godrej Nurture; these projects have enabled us to sell 1100+ units successfully, while giving the resident families a million reasons to be happy.




Artist's impression. Not an actual site photograph for Godrej Nurture.

INTRODUCING
GODREJ FOREST GROVE
MAMURDI, PUNE



Stock image is for representative purpose only.

LOCATION MAP

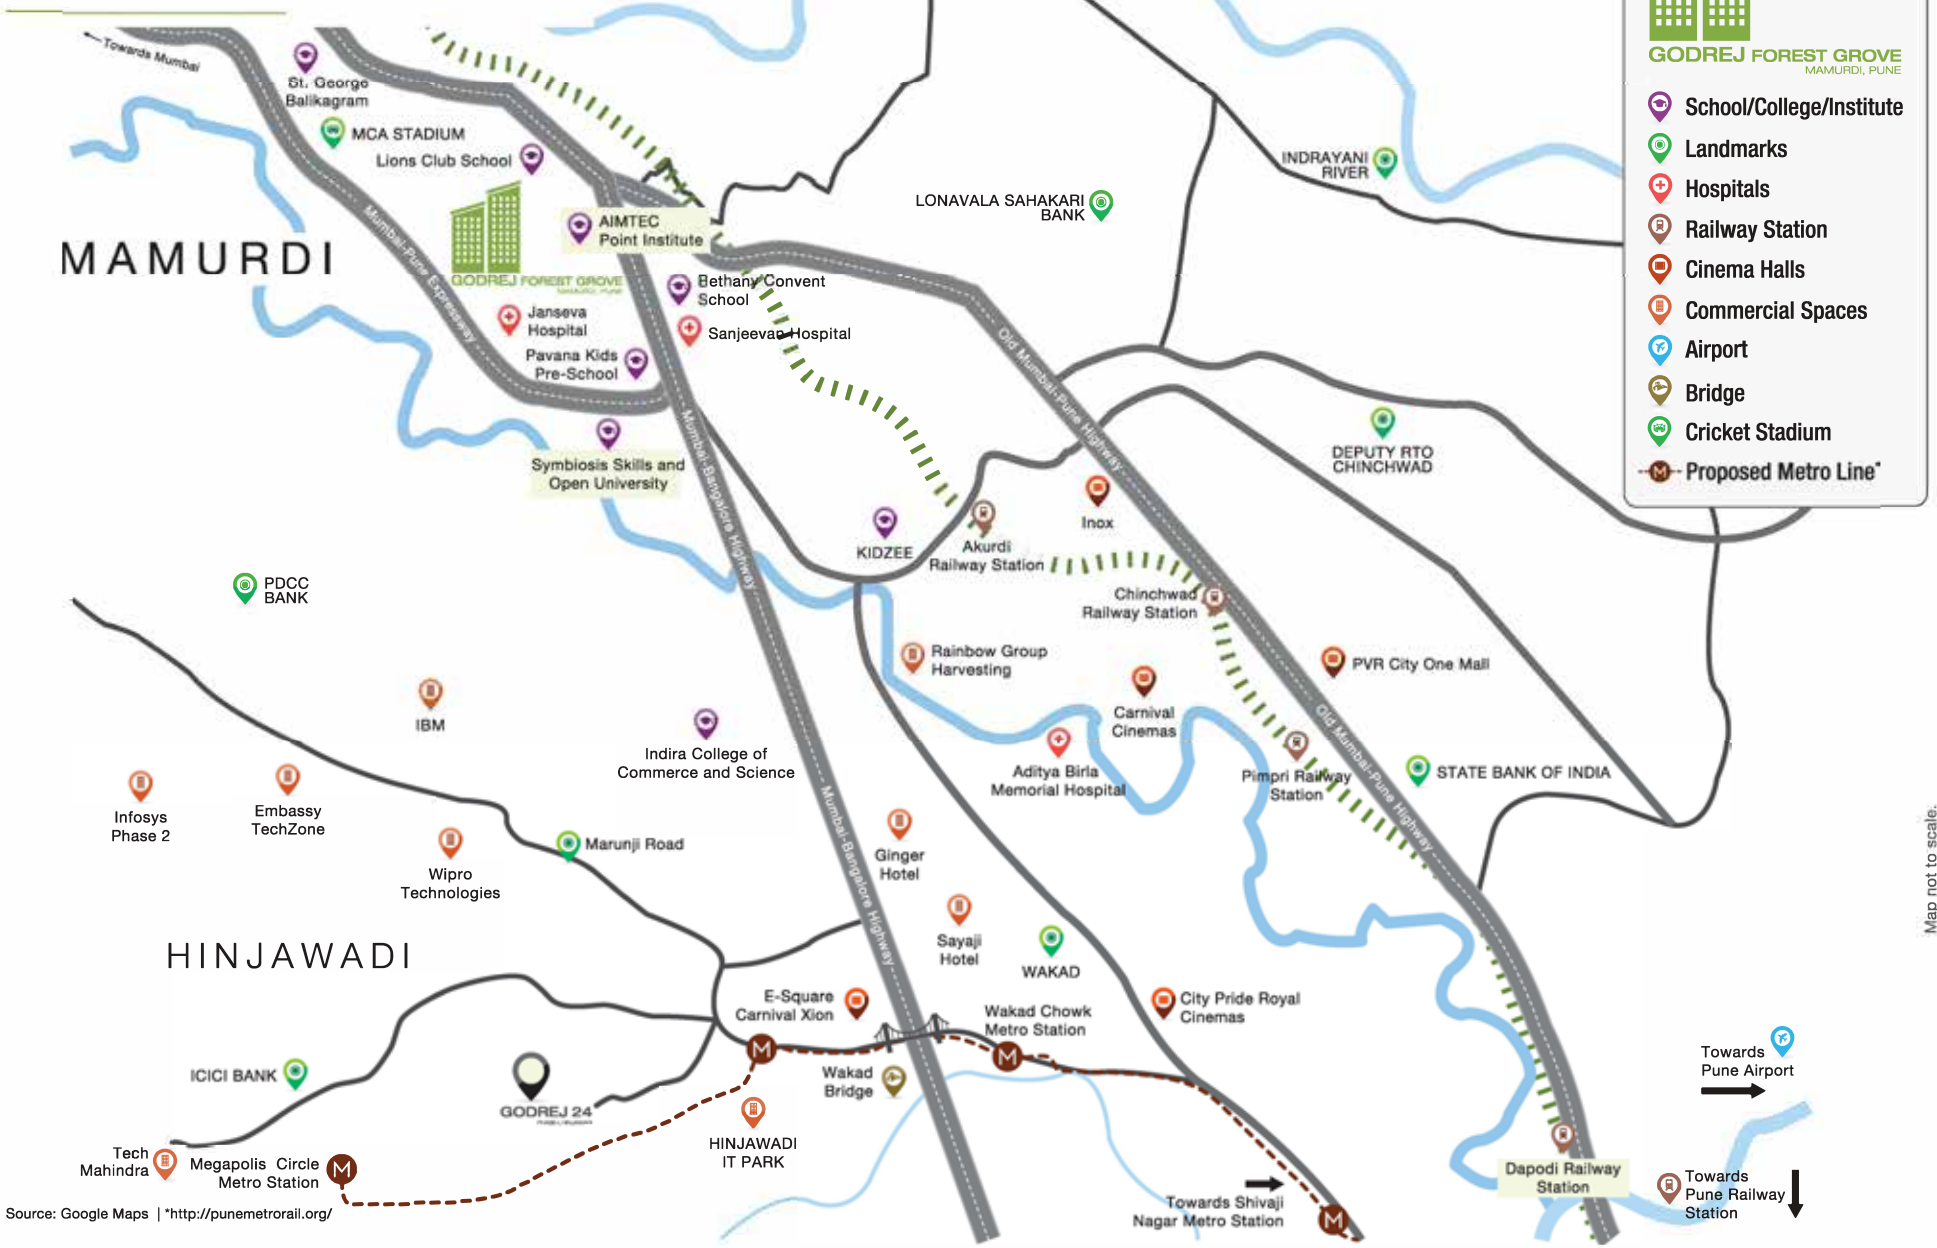

SOCIAL INFRASTRUCTURE



- B. K. Birla Centre for Education- **5.7 KM**
- S. B. Patil Public School- **6.5 KM**
- Podar International School- **7.5 KM**
- Akshara International School- **7.4 KM**
- Kendriya Vidyalaya 1- **7.9 KM**

- D Mart- **6.7 KM**
- Star Bazaar- **8.3 KM**
- Vision One Mall- **8.8 KM**
- Croma- **11 KM**
- Big Bazar- **12 KM**

- Symbiosis Skills & Open University- **1.5 KM**
- D. Y. Patil College of Engineering- **6.5 KM**
- Lotus Business School- **5.8 KM**
- Balaji Institutes- **8 KM**
- JSPM Institutes- **6.5 KM**
- PCCOE- **5.7 KM**

- MCA Stadium- **1.3 KM**
- Pune FC Training Pitches- **650 M**
- Shree Samarth Cricket Academy, Gahunje- **650 M**

- Ojas Multispecialty Hospital- **6.2 KM**
- Unique Multispecialty Hospital- **6.5 KM**
- Lokmanya Hospital- **8.9 KM**
- Aditya Birla Hospital- **9.2 KM**
- Sparsh Hospital- **9.1 KM**

- Sentosa Resort & Water Park- **2.9 KM**
- Hotel Bluewater- **6.5 KM**
- Sayaji Hotel- **8.8 KM**
- Ginger Hotel- **9 KM**
- The Orritel Hotel- **11 KM**

OUR PARTNERS

Stock image is for representative purpose only.

DESIGN ARCHITECT

RSP DESIGN CONSULTANTS: Our Design Architect partner has a philosophy of 'Delivering the Best'. Their in-house capabilities include master planning, building design, interior design, MEP, landscape planning, while their partner consultants bring additional expertise to clients when needed. With reputed projects like 'The Taj Bangalore', 'The Oberoi Gurgaon', 'Microsoft Campus Hyderabad', 'Infosys Campus Noida and Hyderabad' and 'International Tech Park Bangalore', under their belt; their project monitoring teams work closely with the design teams to ensure quick decisions. With a 350+ strong team in India they have a track record of over 20 years in transforming Indian spaces.



Artist's impression. Not an actual site photograph.

OBEROI GURGAON - 1

LANDSCAPE ARCHITECT

SITE CONCEPTS INTERNATIONAL (SCI): Our Landscape Architect partner has established a reputation for being a high quality professional planning and design consultant throughout Asia with active projects like 'Hardrock-Bali', 'Shanghai International Business Park', 'Godrej Woodsman Estate' and 'Sobha Green acres-Bangalore', in over eight (8) countries. SCI is widely accepted by developers, architects and others in the industry due to their ability to provide a diverse and unique design solution, powerful graphic presentation, detailed tender documentation and responsive, resourceful and site specific solutions during project implementation.



Artist's impression. Not an actual site photograph for Woodsman Estate.

EVER WONDERED WHAT WOULD IT FEEL LIKE

TO LIVE BY THE TREE-SIDE?



Stock image is for representative purpose only.

A woman with long dark hair, wearing a grey hoodie and a blue shirt, is hanging upside down from a tree branch. She is smiling and looking up. The background is a lush green forest with sunlight filtering through the trees. A faint line-art illustration of a tree branch with leaves is visible in the upper right corner.

WELCOME TO FOREST GROVE

MAMURDI, PUNE

Imagine a life where your mornings will be serene and nights will be as calm as a breath of fresh air. Imagine that your everyday relaxation will be enjoying in a lavish clubhouse with your family; and imagine all these things at a well-connected location. Done imagining? Now it's time for you to start living your imagination at Godrej Forest Grove. Here, you will experience **'Tree-Side Living'** with expansive green spaces and world-class indulgences for you to flourish every day.

MASTER LAYOUT PLAN


Legend

- | | |
|---------------------------------------|---------------------------------|
| 1. Swimming pool | 34. Bamboo grove |
| 2. Fruit Tree Orchard | 35. Central promenade |
| 3. Basketball Court | 36. Tree houses |
| 4. Multi-Purpose Court | 37. Foliage archway |
| 5. Skate Sports Park | 38. Flower cascades |
| 6. Senior's Corner | 39. Sitting area |
| 7. Amphitheatre / Spectator's Seating | 40. Lawn |
| 8. Rain Plaza | |
| 9. Pool Deck | The Club: |
| 10. Toddler's Pool | Z1 Gymnasium |
| 11. 2-Tier Play Kids Pool | Indoor Functional Work Out Zone |
| 12. Party Lawn | Indoor Jacuzzi |
| 13. Central Promenade | |
| 14. Jungle Gym | Z2 Multipurpose Hall |
| 15. Bounce Land | |
| 16. Paintball Activity | Z3 Digital Room |
| 17. Living Maze | Snooker |
| 18. Box Cricket | Table Tennis |
| 19. Tot Lot | Card Room |
| 20. Activity Deck | Canom |
| 21. Canopy Walk | Football |
| 22. Forest Board Walk | Imagination Lab |
| 23. Summer field | Kids Graffiti |
| 24. Winter court | Kids Gym |
| 25. Monsoon shower stand | Kids Room |
| 26. Spring bloom garden | |
| 27. Yoga lawn | Z4 Spa |
| 28. Multipurpose court | Women's Zone |
| 29. Children's play field | Business Centre |
| 30. Mini golf | Audio Video Room |
| 31. Youth plaza | Open Cafeteria |
| 32. Lawn with board games deck | |
| 33. Senior's garden & pavilion | |



The layout, plans, specifications and other details herein are only indicative and are subject to change without notice. All specifications of the flat shall be as per the final agreement between the Parties. Recipients are advised to use their direction in relying on the information/amenities described/shown therein.

Map not to scale.

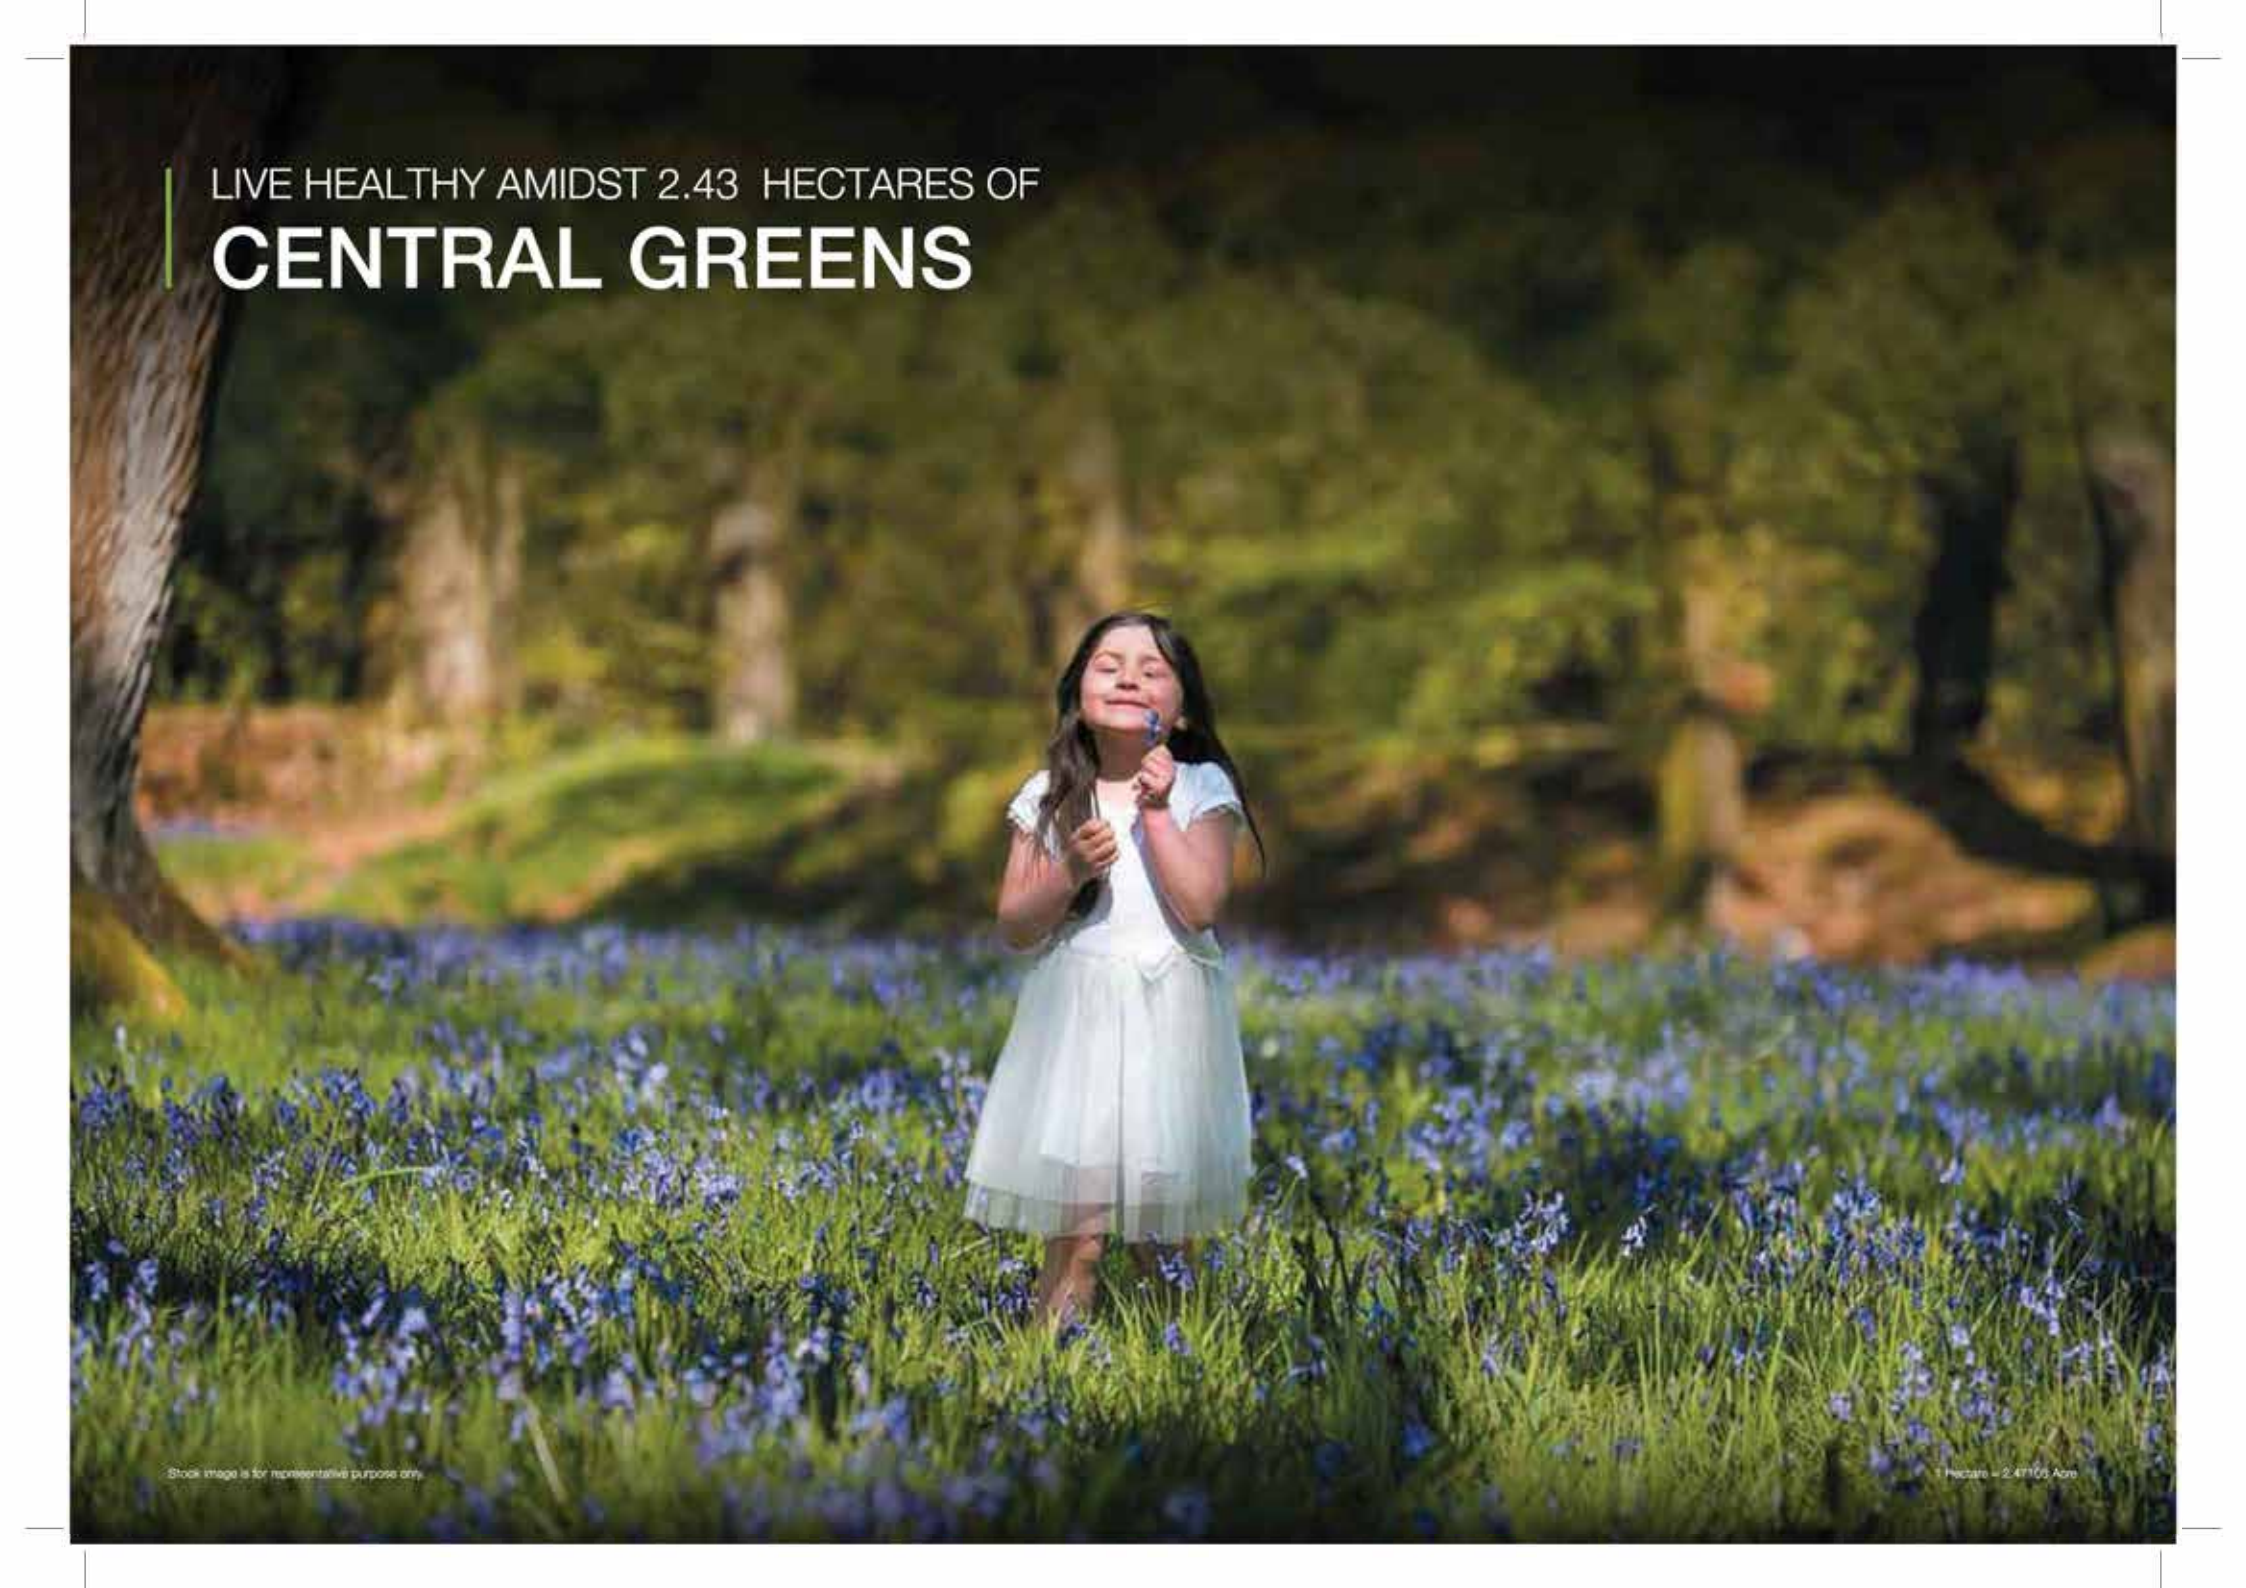A young girl with long dark hair, wearing a white short-sleeved dress, stands in a lush field of blue flowers. She is holding a small blue flower to her nose, appearing to smell it. The background is a dense forest of green trees, and a large tree trunk is visible on the left side of the frame. The lighting is bright and natural, suggesting a sunny day.

LIVE HEALTHY AMIDST 2.43 HECTARES OF

CENTRAL GREENS

Stock image is for representative purpose only.

1 Hectare = 2.47105 Acre

LIFE AT FOREST GROVE

THE CHERISHED LIFESTYLE FOR THE ELDERLY, YOUTH AND CHILDREN IS OUTLINED BY THREE EXPANSES - PARKLAND, WOODLAND & PLAYLAND. THESE EXPANSES OFFER ENDLESS POSSIBILITIES FOR YOU TO EXPLORE NATURE OR INDULGE IN LEISURE THAT REDEFINES LUXURY LIVING.

PARKLAND

FIND SERENITY IN THE CARPET OF GREEN

Legend

- 23. Summer field
- 24. Winter court
- 25. Monsoon shower stead
- 26. Spring bloom garden
- 27. Yoga lawn
- 28. Multipurpose court
- 29. Children's play field
- 30. Mini golf
- 31. Youth plaza
- 32. Lawn with board games deck
- 33. Senior's garden & pavilion
- 34. Bamboo grove
- 35. Central promenade
- 36. Tree houses
- 37. Foliage archway
- 38. Flower cascades
- 39. Sitting area
- 40. Lawn

The Club:

- Z4 Spa
- Women's Zone
- Business Centre
- Audio Video Room
- Open Cafeteria



The layout, plans, specifications and other details herein are only indicative and are subject to change without notice.
All specifications of the flat shall be as per the final agreement between the Parties. Recipients are advised to use their
direction in relying on the information/amenities described/shown therein.

Map not to scale.

4 SEASONS GARDENS

Every season has its own beauty and as they change we get to see different colours of nature.

At Godrej Forest Grove we present to you 4 Seasons Gardens with a wide variety of flowers, for you to cherish their uniqueness from the comfort of your home.



Stock image is for representative purpose only.

SPRING BLOOM GARDEN

While the air has a feel of warm and cold mixed with it, this is a season of dropping the old and blooming with the new. The flowers during this period display various shades of bright pink, yellow, white etc.

- JACARANDA MIMOSIFOLIA
- TABEBUIA PALLIDA
- SPATHOGLOTTIS PLICATA
- RHAPIS EXCELSA



SUMMER FIELD

A season when both the sun and the nature are at their best. Both become beautifully vibrant and the season has flowers that display various shades of yellow and red.

- MICHELIA CHAMPACA
- CASSIA FISTULA
- OPHIOPOGON JABURAN
- PANDANUS PYGMAEUS
- TURNERA SUBULATA
- GARDENIA JASMINOIDES
- AGAVE ATTENUATA
- BOUGAINVILLEA

Stock image is for representative purpose only

Flower Name: Michelia Champaca



MONSOON SHOWER STEAD

A season when the air has the fragrance of petrichor to it and our hearts are filled with the bliss of it.
This season has flowers that display various shades of green, blue etc.

- CORDIA SEBESTENA
- PLUMERIA OBTUSA
- NYCTANTHES ARBOR TRISTIS
- HEDYCHIUM COCCINEUM
- ZEPHYRANTHES CANDIDA
- AMARYLLIS LILY
- HELICONIA JAMAICA 'DWARF'




WINTER COURT

A season of white when the weather is at its coolest and the nature is at its calmest behaviour.
This season has flowers that display various shades of white, pink and violet.


- TABEBUIA AVELLANEDAE
- ARECA CATECHU
- SPATHODEA CAMPANULATA
- MUSSAENDA RED 'DWARF'
- CRINUM ASIATICUM
- JOEY PALM
- AMARYLLIS LILY




AMENITIES

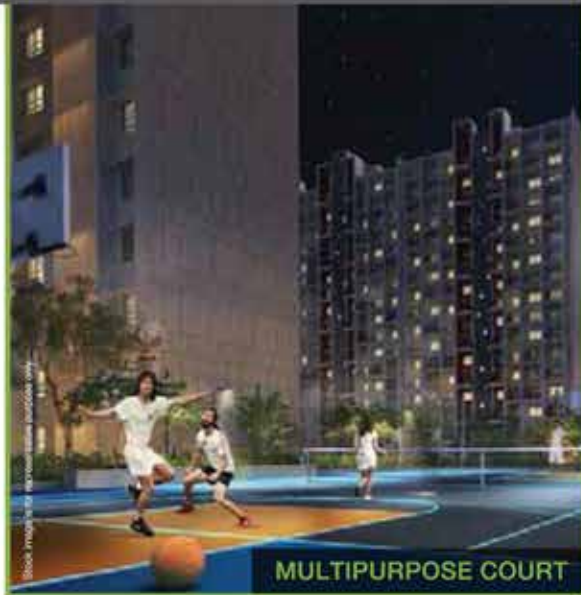


MULTIPURPOSE COURT

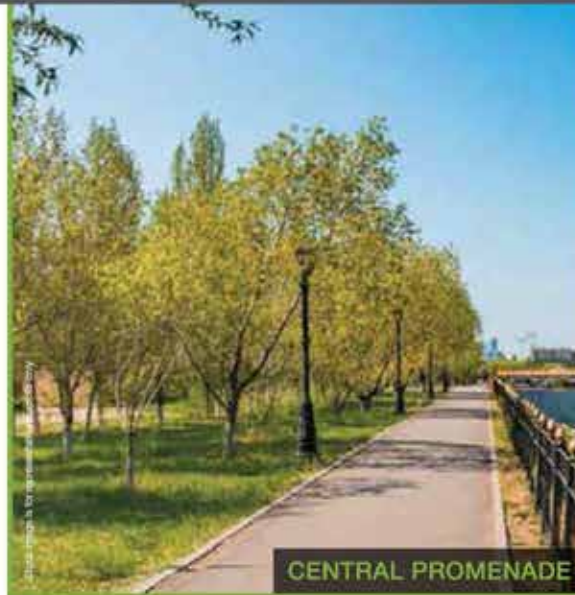

CENTRAL PROMENADE

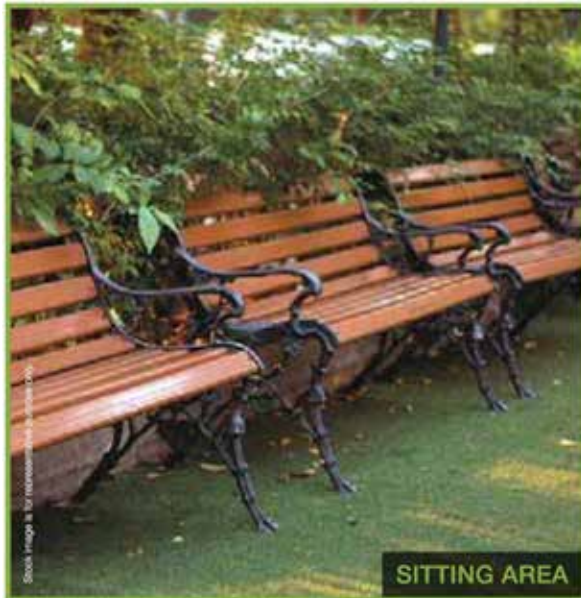

SITTING AREA

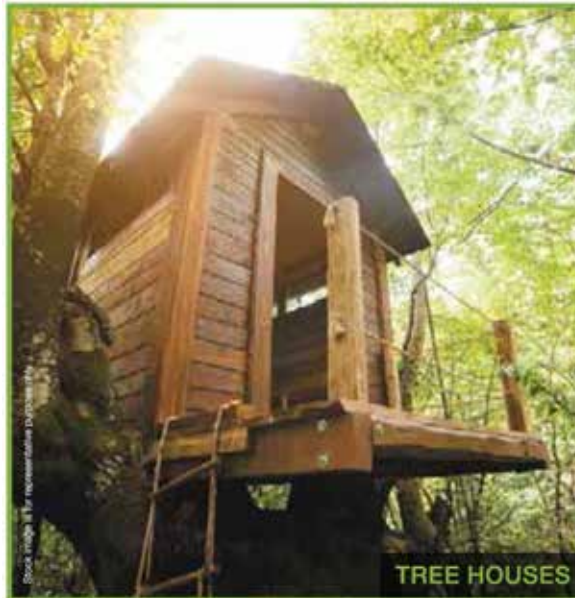

TREE HOUSES

- YOGA LAWN
- MINI GOLF
- CHILDREN'S PLAY FIELD
- YOUTH PLAZA
- LAWN WITH BOARD GAMES DECK
- SENIOR'S GARDEN AND PAVILION
- FOLIAGE ARCHWAY
- FLOWER CASCADES
- BAMBOO GROVE
- LAWN



WOODLAND

WHERE TALL TREES SHADE YOUTHFUL LEISURE

Legend

- 1. Swimming pool
- 2. Fruit Tree Orchard
- 8. Rain Plaza
- 9. Pool Deck
- 10. Toddler's Pool
- 11. 2-Tier Play Kids Pool
- 12. Party Lawn
- 21. Canopy Walk
- 22. Forest Board Walk

The Club:

- Z1 Gymnasium
Indoor Functional Work Out Zone
Indoor Jacuzzi

- Z2 Multipurpose Hall



The layout, plans, specifications and other details herein are only indicative and are subject to change without notice. All specifications of the flat shall be as per the final agreement between the Parties. Recipients are advised to use their direction in relying on the information/amenities described/shown therein.

Map not to scale.

WITH AN ORCHARD OF OVER

100+ FRUIT BEARING TREES,


PICK FRUITS FROM YOUR BACKYARD

INSTEAD OF A SUPERMARKET




Stock image is for representative purpose only.

AMENITIES

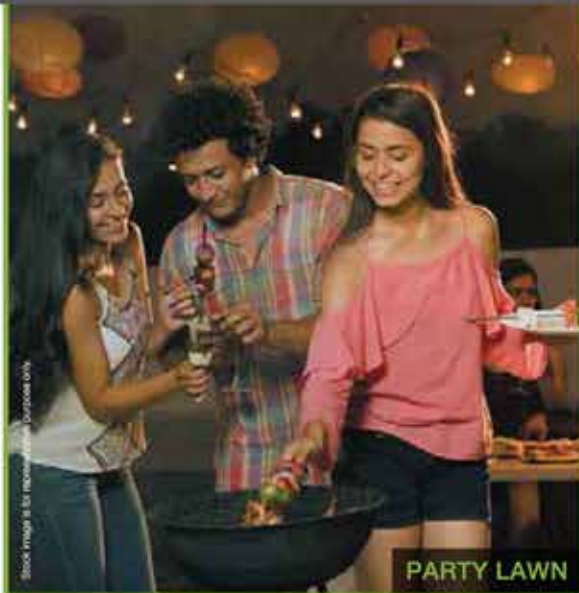

- SWIMMING POOL
- POOL DECK
- CANOPY WALK
- TODDLER'S POOL

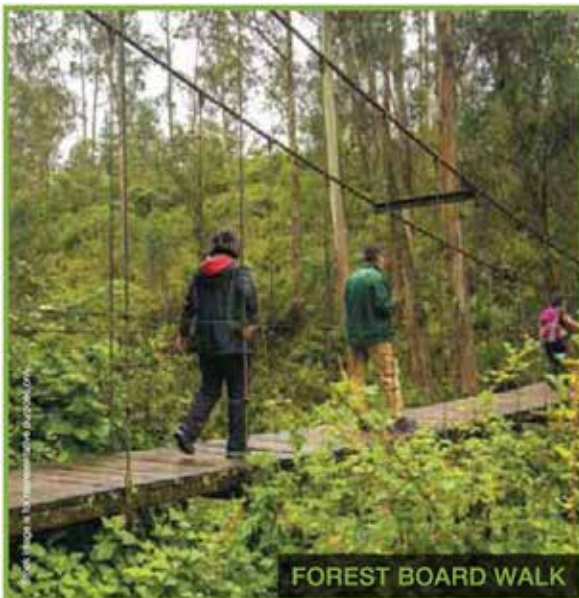

PLAYLAND

WHERE KIDS CAN CHERISH THEIR PLAYTIME BLISS

Legend

- 3. Basketball Court
- 4. Multi-Purpose Court
- 5. Skate Sports Park
- 6. Senior's Corner
- 7. Amphitheatre / Spectator's Seating
- 13. Central Promenade
- 14. Jungle Gym
- 15. Bounce Land
- 16. Paintball Activity
- 17. Living Maze
- 18. Box Cricket
- 19. Tot Lot
- 20. Activity Deck

The Club:

- Z3 Digital Room
- Snooker
- Table Tennis
- Card Room
- Carrom
- Foosball
- Imagination Lab
- Kids Graffiti
- Kids Gym
- Kids Room.



The layout, plans, specifications and other details herein are only indicative and are subject to change without notice. All specifications of the flat shall be as per the final agreement between the Parties. Recipients are advised to use their direction in relying on the information/amenities described/shown therein.




Map not to scale.

BASKETBALL COURT


CHILDREN WILL RISE IN JOY, TOGETHER WITH FRIENDS
AND HAVE A GREAT TIME AT THE BASKETBALL COURT.



AMENITIES

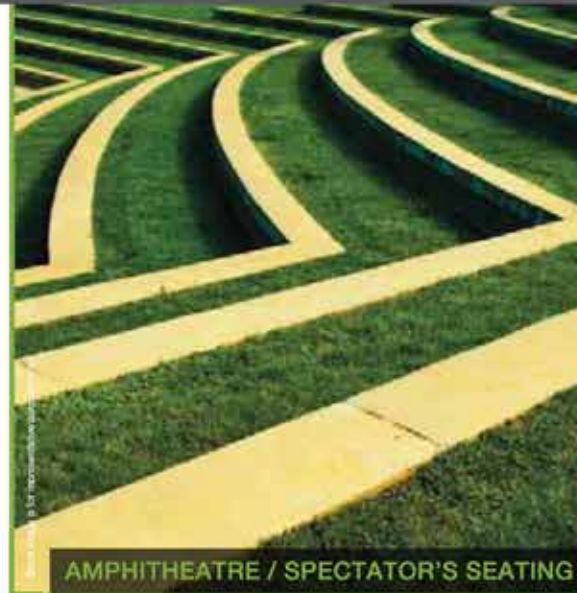

- ACTIVITY DECK
- BOX CRICKET
- MULTI-PURPOSE COURT
- LIVING MAZE
- BOUNCE LAND
- JUNGLE GYM
- SENIOR'S CORNER
- CENTRAL PROMENADE

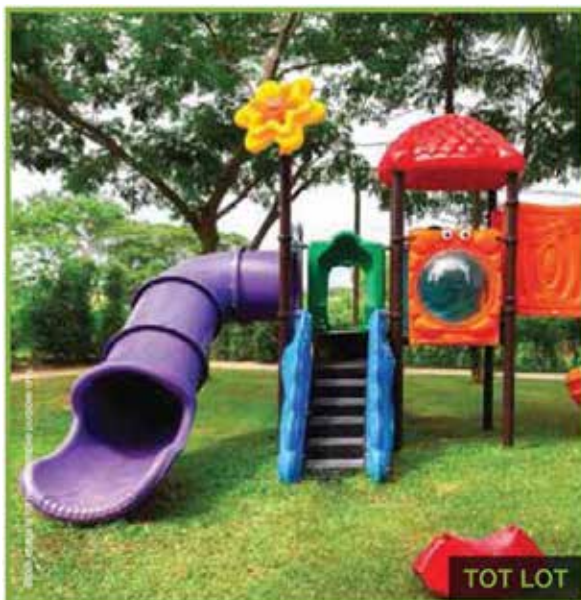

FEEL REFRESHED AS YOU JOG
ON THE 1 KM NATURE TRAIL WITH
**170 TREES ALONG
THE PERIPHERY**



Stock image is for representative purpose only.

BREATHE PURE EVERYDAY WITH

1100 TREES



Stock image is for representative purpose only

1500 SQ. MT.

CLUBHOUSE


TO LIVE EXPANSIVE, GREEN AND HEALTHY EVERYDAY




Stock image is for representative purpose only.

1 Sq. Mt. = 10.764 Sq. Ft.

CLUBHOUSE AMENITIES

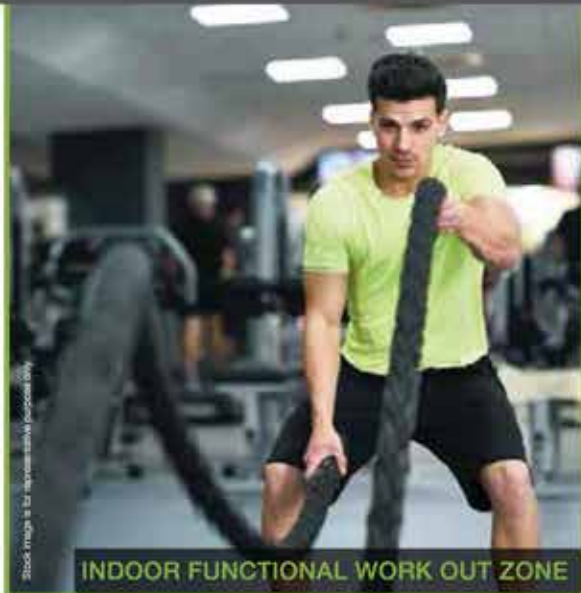

- GYMNASIUM
- INDOOR JACUZZI
- IMAGINATION LAB
- KIDS GRAFFITI
- KIDS ROOM
- WOMEN'S ZONE
- BUSINESS CENTRE
- SPA
- AUDIO VIDEO ROOM
- MULTIPURPOSE HALL

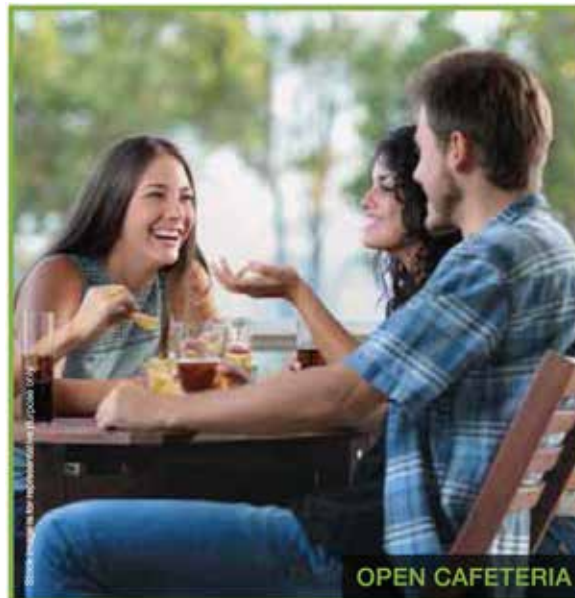

UNIT PLANS

GODREJ FOREST GROVE MAMURDI, PUNE

2 RHK



UNIT TYPE : 2RHK
UNIT NO. : X02,X03
FLOOR NO : TYPICAL ODD FLOOR

FLAT NO.	AREA AS PER RERA		
	[1SQ.MT=10.764SQ.FT 1M=3.281FT]		
	AREA AS PER RERA	EXCLUSIVE AREA[SQ.MT]	TOTAL AREA[SQ.MT]
2RHK [X02,X03]	48.03	10.42	58.45



UNIT TYPE : 2RHK
UNIT NO. : X02,X03
FLOOR NO : TYPICAL EVEN FLOOR

FLAT NO.	AREA AS PER RERA		
	[1SQ.MT=10.764SQ.FT 1M=3.281FT]		
	AREA AS PER RERA	EXCLUSIVE AREA[SQ.MT]	TOTAL AREA[SQ.MT]
2RHK [X02,X03]	47.53	6.98	54.51

UNIT PLANS

GODREJ FOREST GROVE
MAMURDI, PUNE

3 RHK



UNIT TYPE : 3RHK
UNIT NO. : X01,X04
FLOOR NO : TYPICAL ODD FLOOR

FLAT NO.	AREA AS PER RERA		
	[1SQ.MT=10.764SQ.FT 1M=3.281FT]		
	AREA AS PER RERA	EXCLUSIVE AREA[SQ.MT]	TOTAL AREA[SQ.MT]
3RHK [X01,X04]	58.83	10.75	69.58



UNIT TYPE : 3RHK
UNIT NO. : X01,X04
FLOOR NO : TYPICAL EVEN FLOOR

FLAT NO.	AREA AS PER RERA		
	[1SQ.MT=10.764SQ.FT 1M=3.281FT]		
	AREA AS PER RERA	EXCLUSIVE AREA[SQ.MT]	TOTAL AREA[SQ.MT]
3RHK [X01,X04]	58.33	7.15	65.48

1 Sq. Mt = 10.764 Sq. Ft.

SPECIFICATIONS



STRUCTURE

- Earthquake resistant framed RCC structure
- Internal- Oil bound distemper
- External walls- Smooth finish with texture paint



DOORS/WINDOWS

- Main entrance- wooden laminated doors
- Other doors- wooden laminated doors
- Windows- powder coated aluminium windows



SPECIAL FEATURES

- Video door phone
- Solar water (in master bed toilet)
- Inverters within flat



OTHER FEATURES

- Parapet wall, MS railings



TOILET

- Sanitaryware- Jaquar or equivalent
- CP fittings- Jaquar or equivalent
- Counter top- Black granite counter top
- Wall cladding (all toilets)- Glazed tiles
- Tiled false ceiling in toilets



ELECTRICALS

- Modular switches- Legrand or equivalent
- Provision for Cable TV, Telephone, AC points



KITCHEN

- Granite counter top + SS sink
- Wall cladding with tiles above counter up to 2 ft.



FLOORING

- Living/dining- vitrified tiles
- Master bedroom- vitrified tiles
- Other bedrooms- vitrified tiles
- Balconies- Anti-skid tiles
- Utility area- Anti-skid tiles
- Master Toilet- Anti-skid tiles
- Other toilet- Anti-skid tiles
- Kitchen- vitrified tiles



The project Forest Grove at Godrej Park Greens is registered with MahaRERA Registration No P52100023129 available at Website: <http://maharera.mahaonline.gov.in>
Site Address : Godrej Forest Grove, Opp. Symbiosis Open University, Next to MCA Stadium, Mamurdi, Pune - 412 101.



The sale is subject to terms of application form and agreement for sale. Customers are advised to apprise themselves of the necessary and relevant information of the project prior to making any purchase decisions. Project finance (Mortgage) availed for Godrej Forest Grove from Bajaj Housing Finance Limited. No objection certificate/ permission to mortgage from Bajaj Housing Finance Limited will be provided for sale of flats. *T&C Apply. The official website of Godrej Properties Limited is www.godrejproperties.com. Please do not rely on the information provided on any other website.